




План дома (house plan)

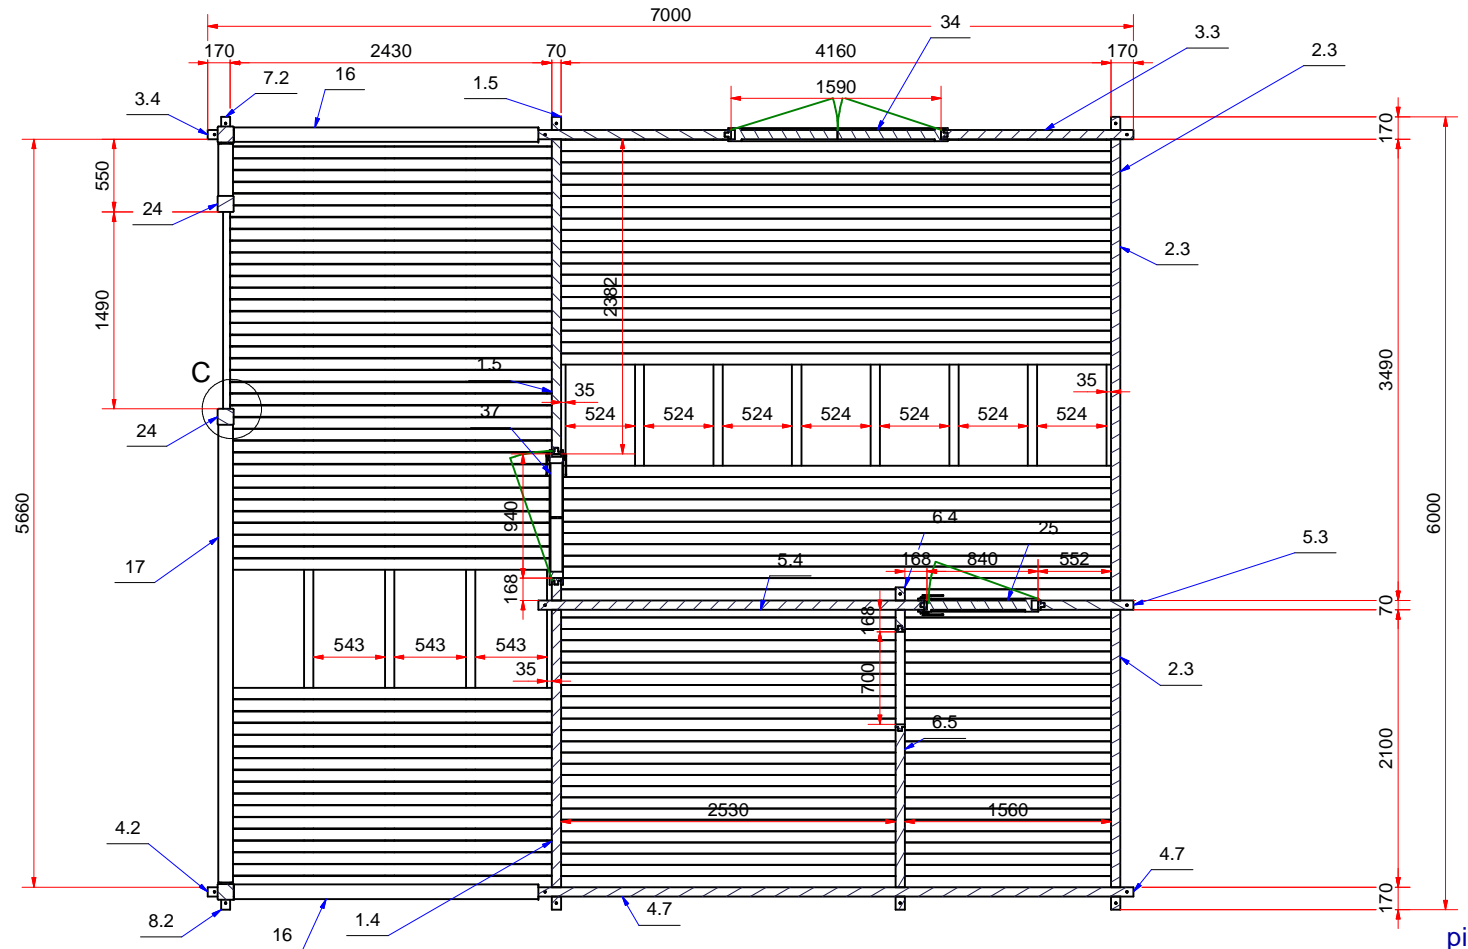

С (1:5)

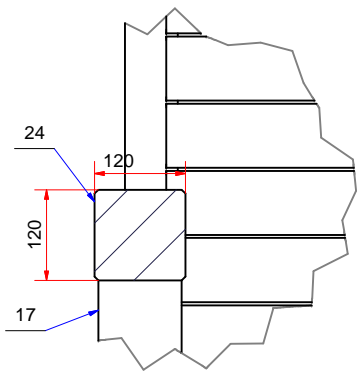

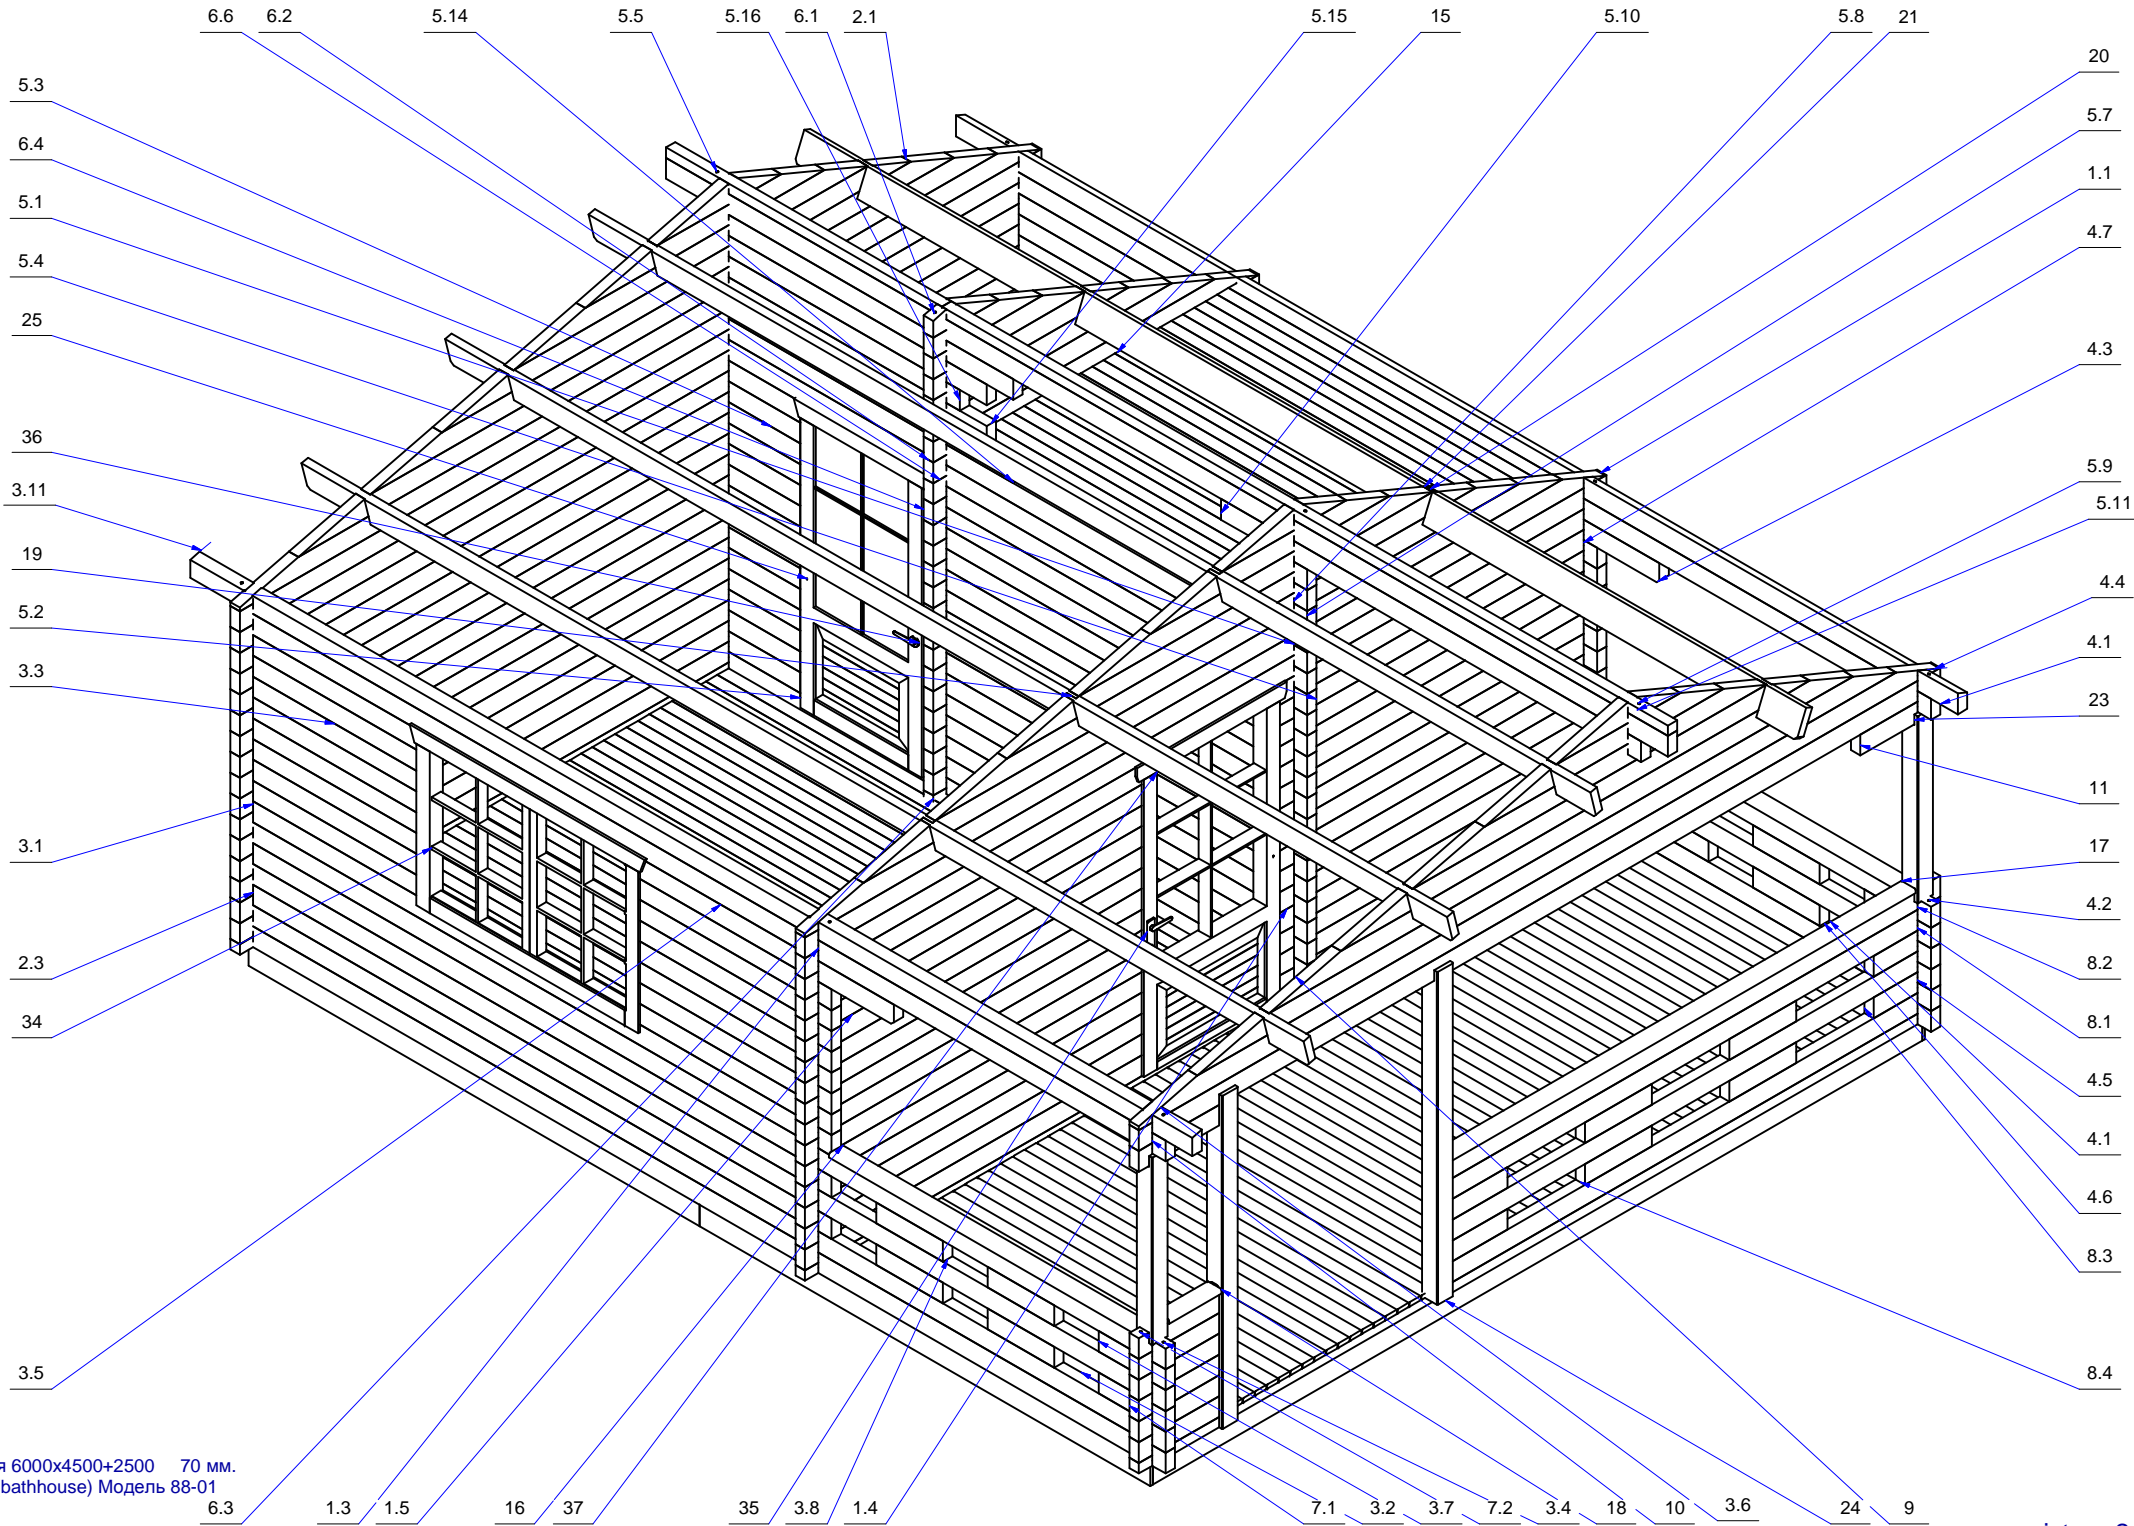

Баня 6000x4500+2500 70 мм.
(bathhouse) Модель 88-01

